


StandBy 530

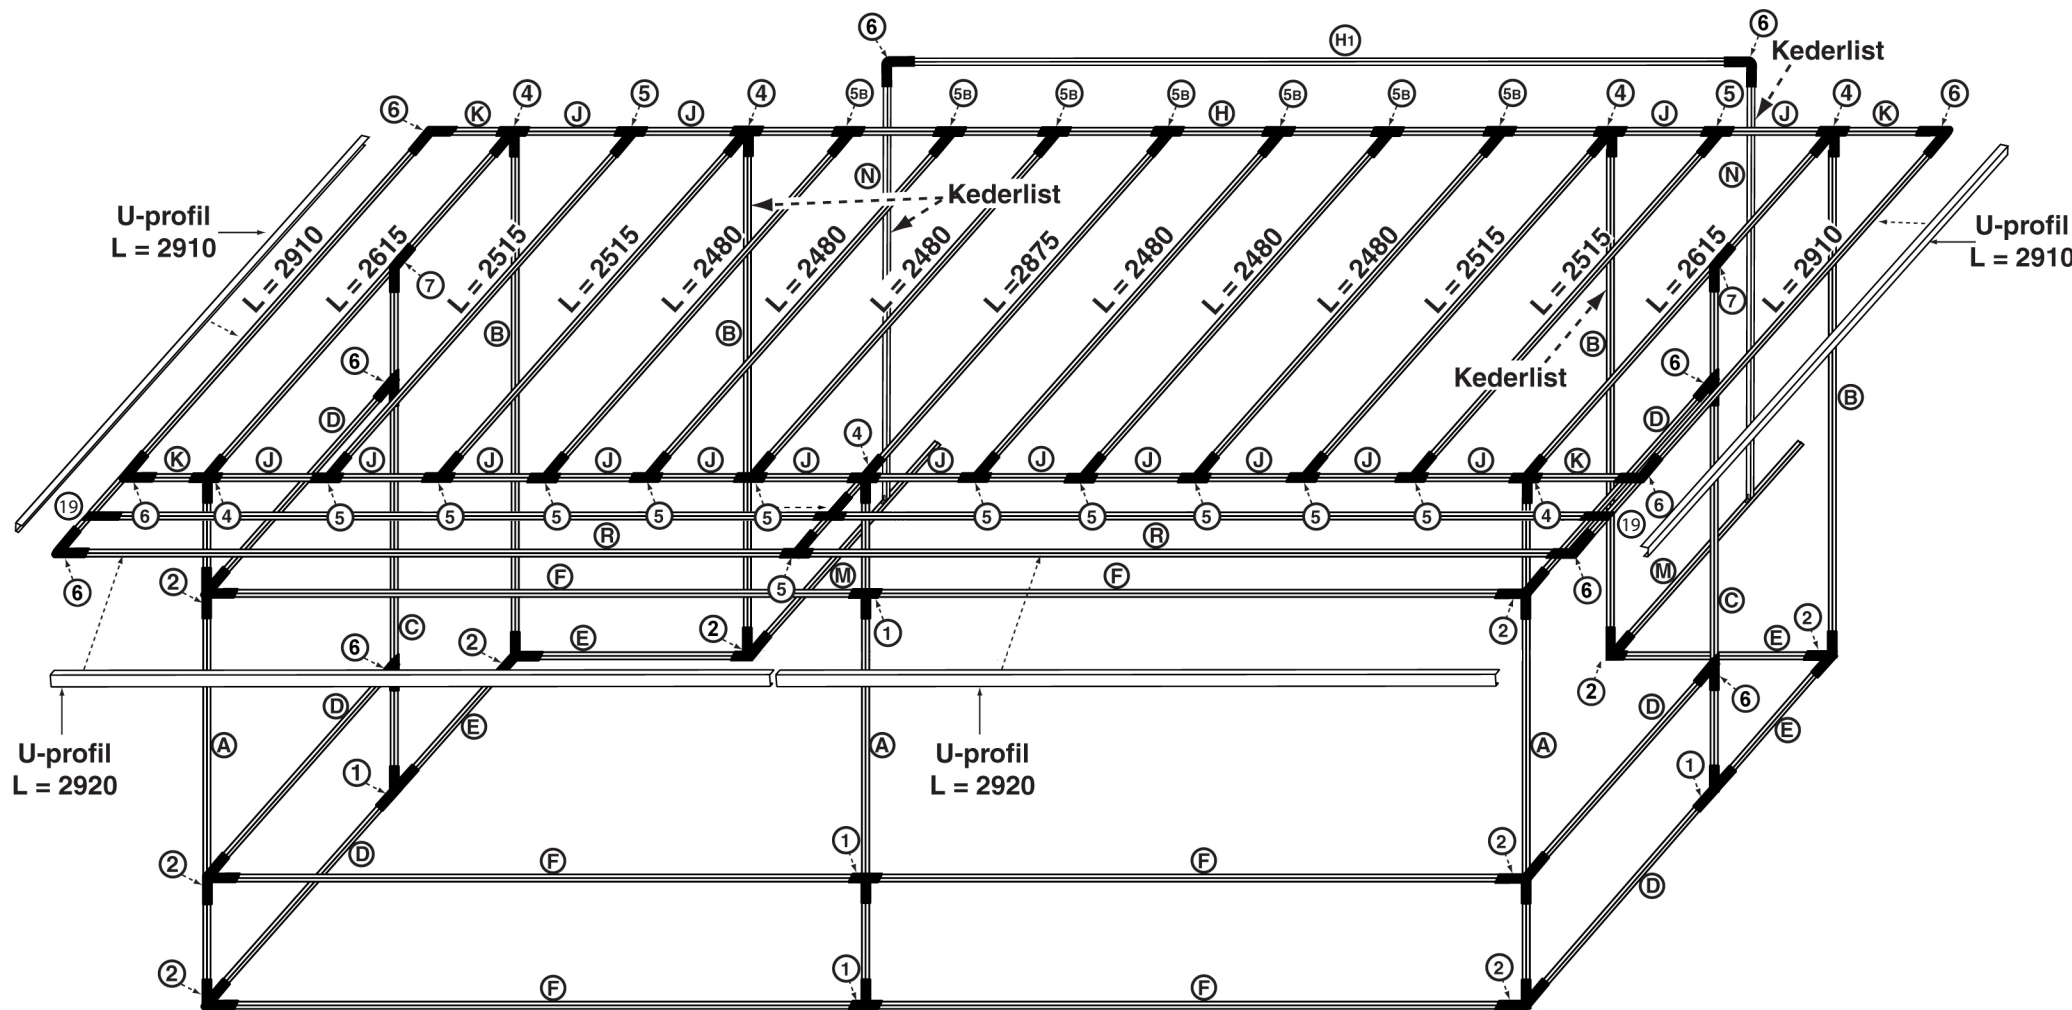

Antal knutar

Nr	Antal	Nr	Antal
1	5 st	5B	7 st
2	10 st	6	12 st
		7	2 st
4	7 st	19	2 st
5	14 st		

Antal stativlängder

	Antal	Längd		Antal	Längd		Antal	Längd
A	3 st	1965	F	6 st	2590	J	16 st	400
B	4 st	2265				K	4 st	230
C	2 st	2150	H	1 st	3450	M	2 st	585
D	6 st	1500	H ₁	1 st	3420	N	2 st	2350
E	4 st	850	R	2 st	2850	R ₁	2 st	2850

* = Extra stöd för ev. nedhäng

Dubbelkederlister

Antal	Keder	Placering
1 st	L 3870	Sluss
2 st	L 2635	Front
2 st	L 2430	Sida
2 st	L 850	Bak
4 st	L 2660	Innertak